


Site 3

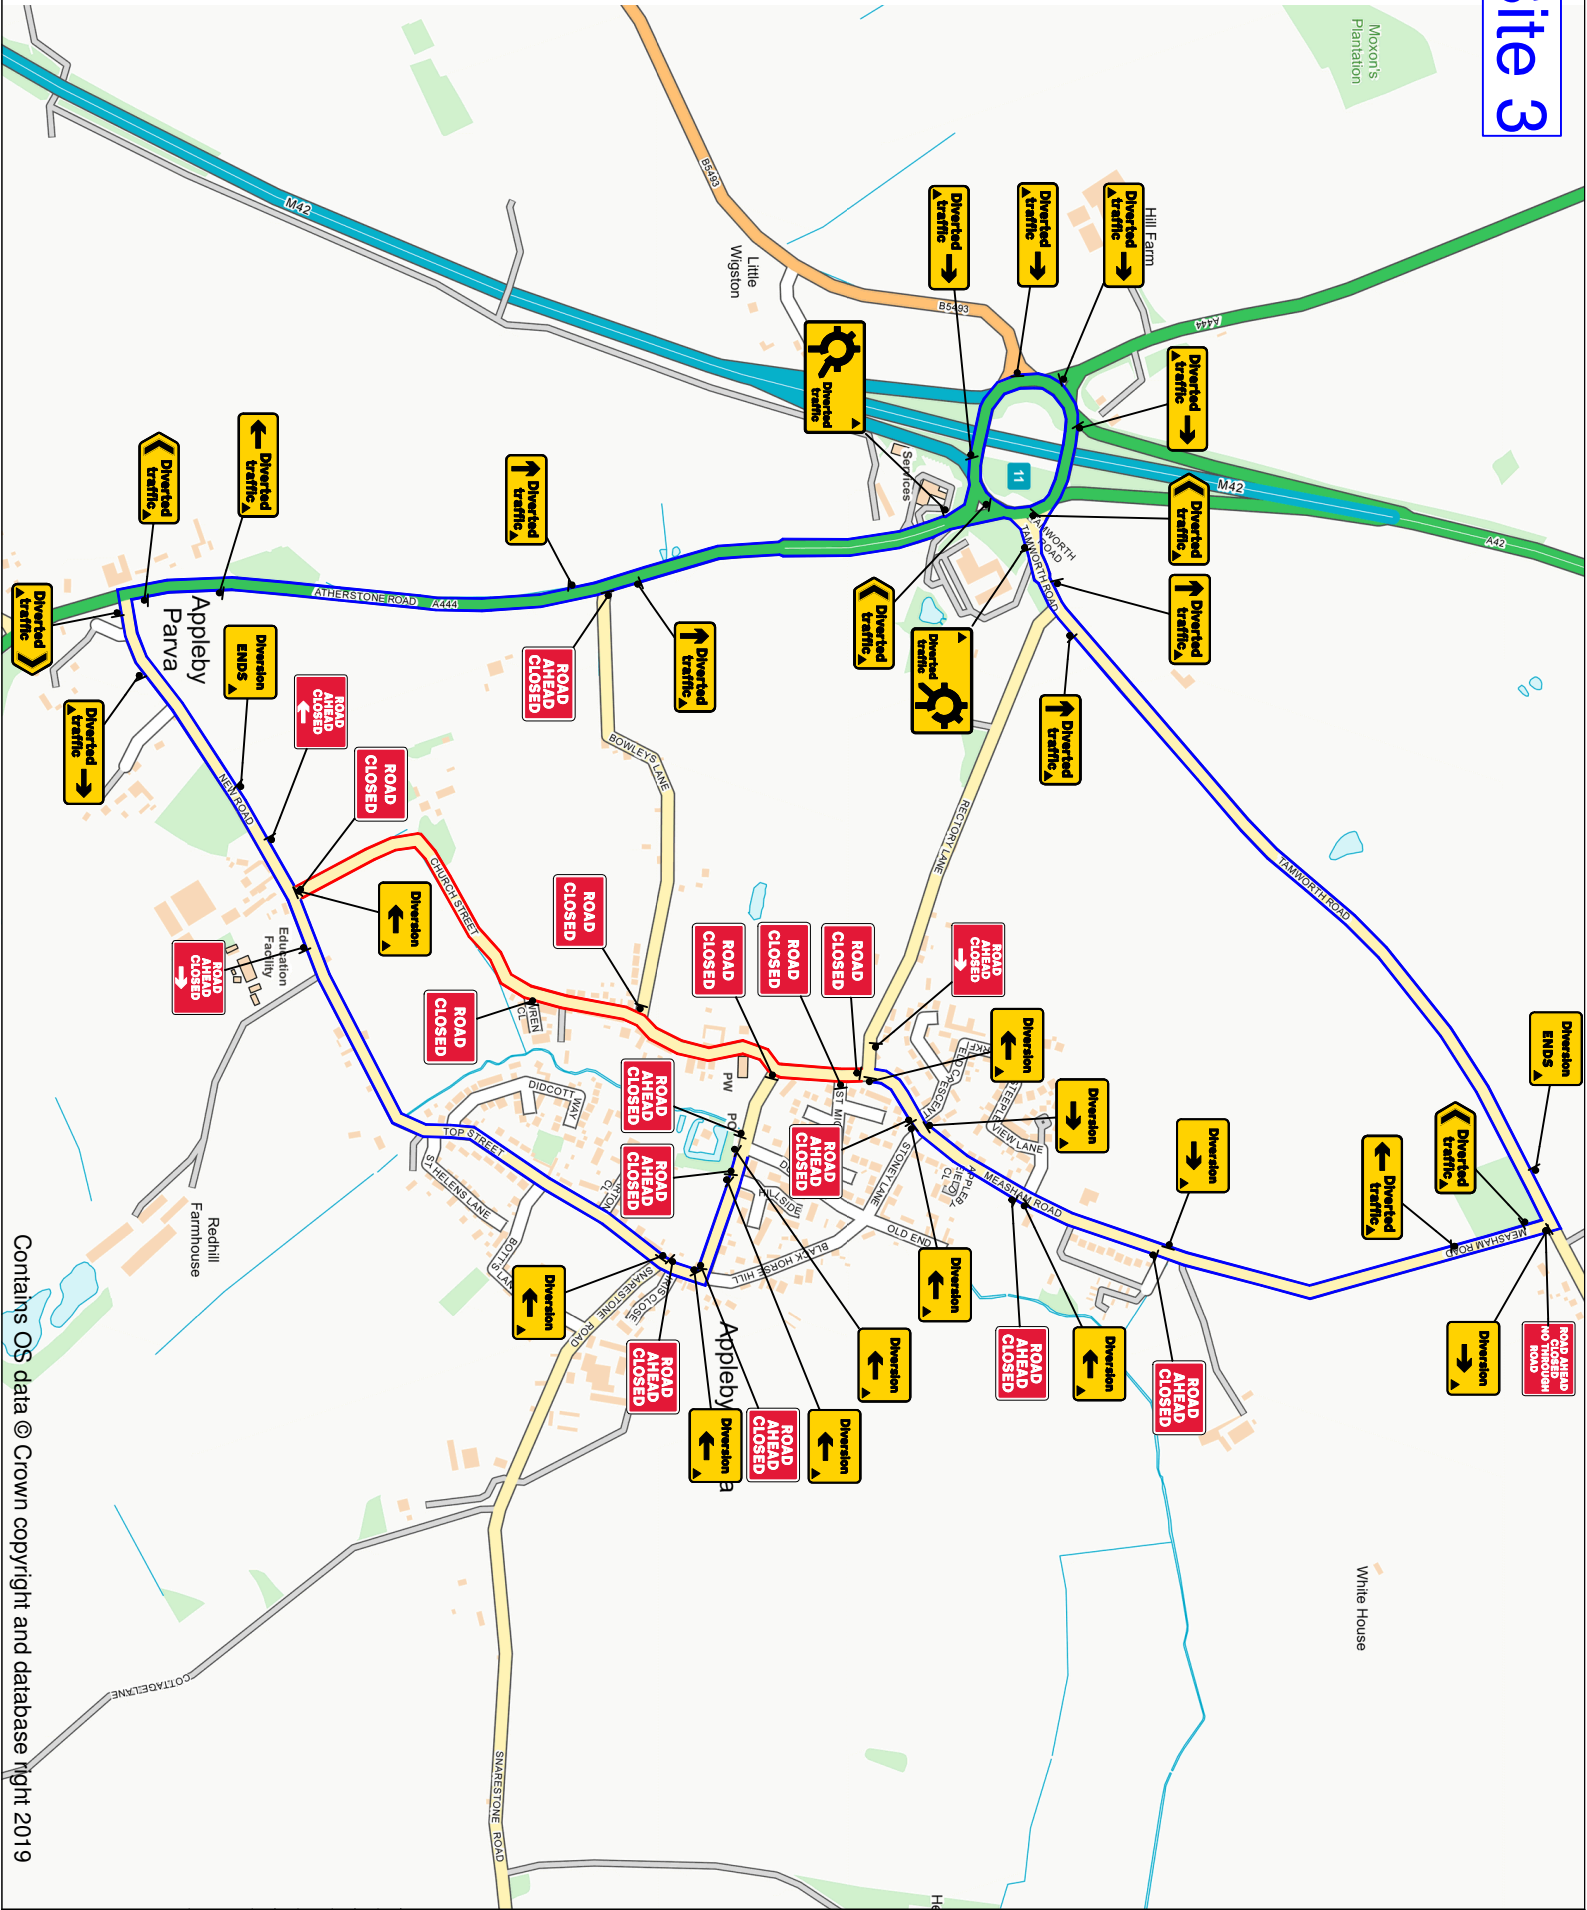

Note:
 Rolling road closure.
 Extra signage may be required to cover side roads along work area.

Key/Chart:	
	Road Sign
	Comes
	Road Closure
	Diversion Route

Checked By: M. Bennison
 Customer: Mckendrew Utilities
 Job Reference:
 Location: Church Street, Appleby Magna,
 Swadlowdale, DE12 7BB.
 Date: 19/12/19
 Description: Road Closure
 Amberon Ltd

Tel: 0845 371 5050
 Produced By: K. Shearman
 Drawing Ref.: KS/15.10.19/M42/100.3
 This drawing is subject to copyright and remains the property of Amberon Ltd.
Amberon Ltd