


# Site 4

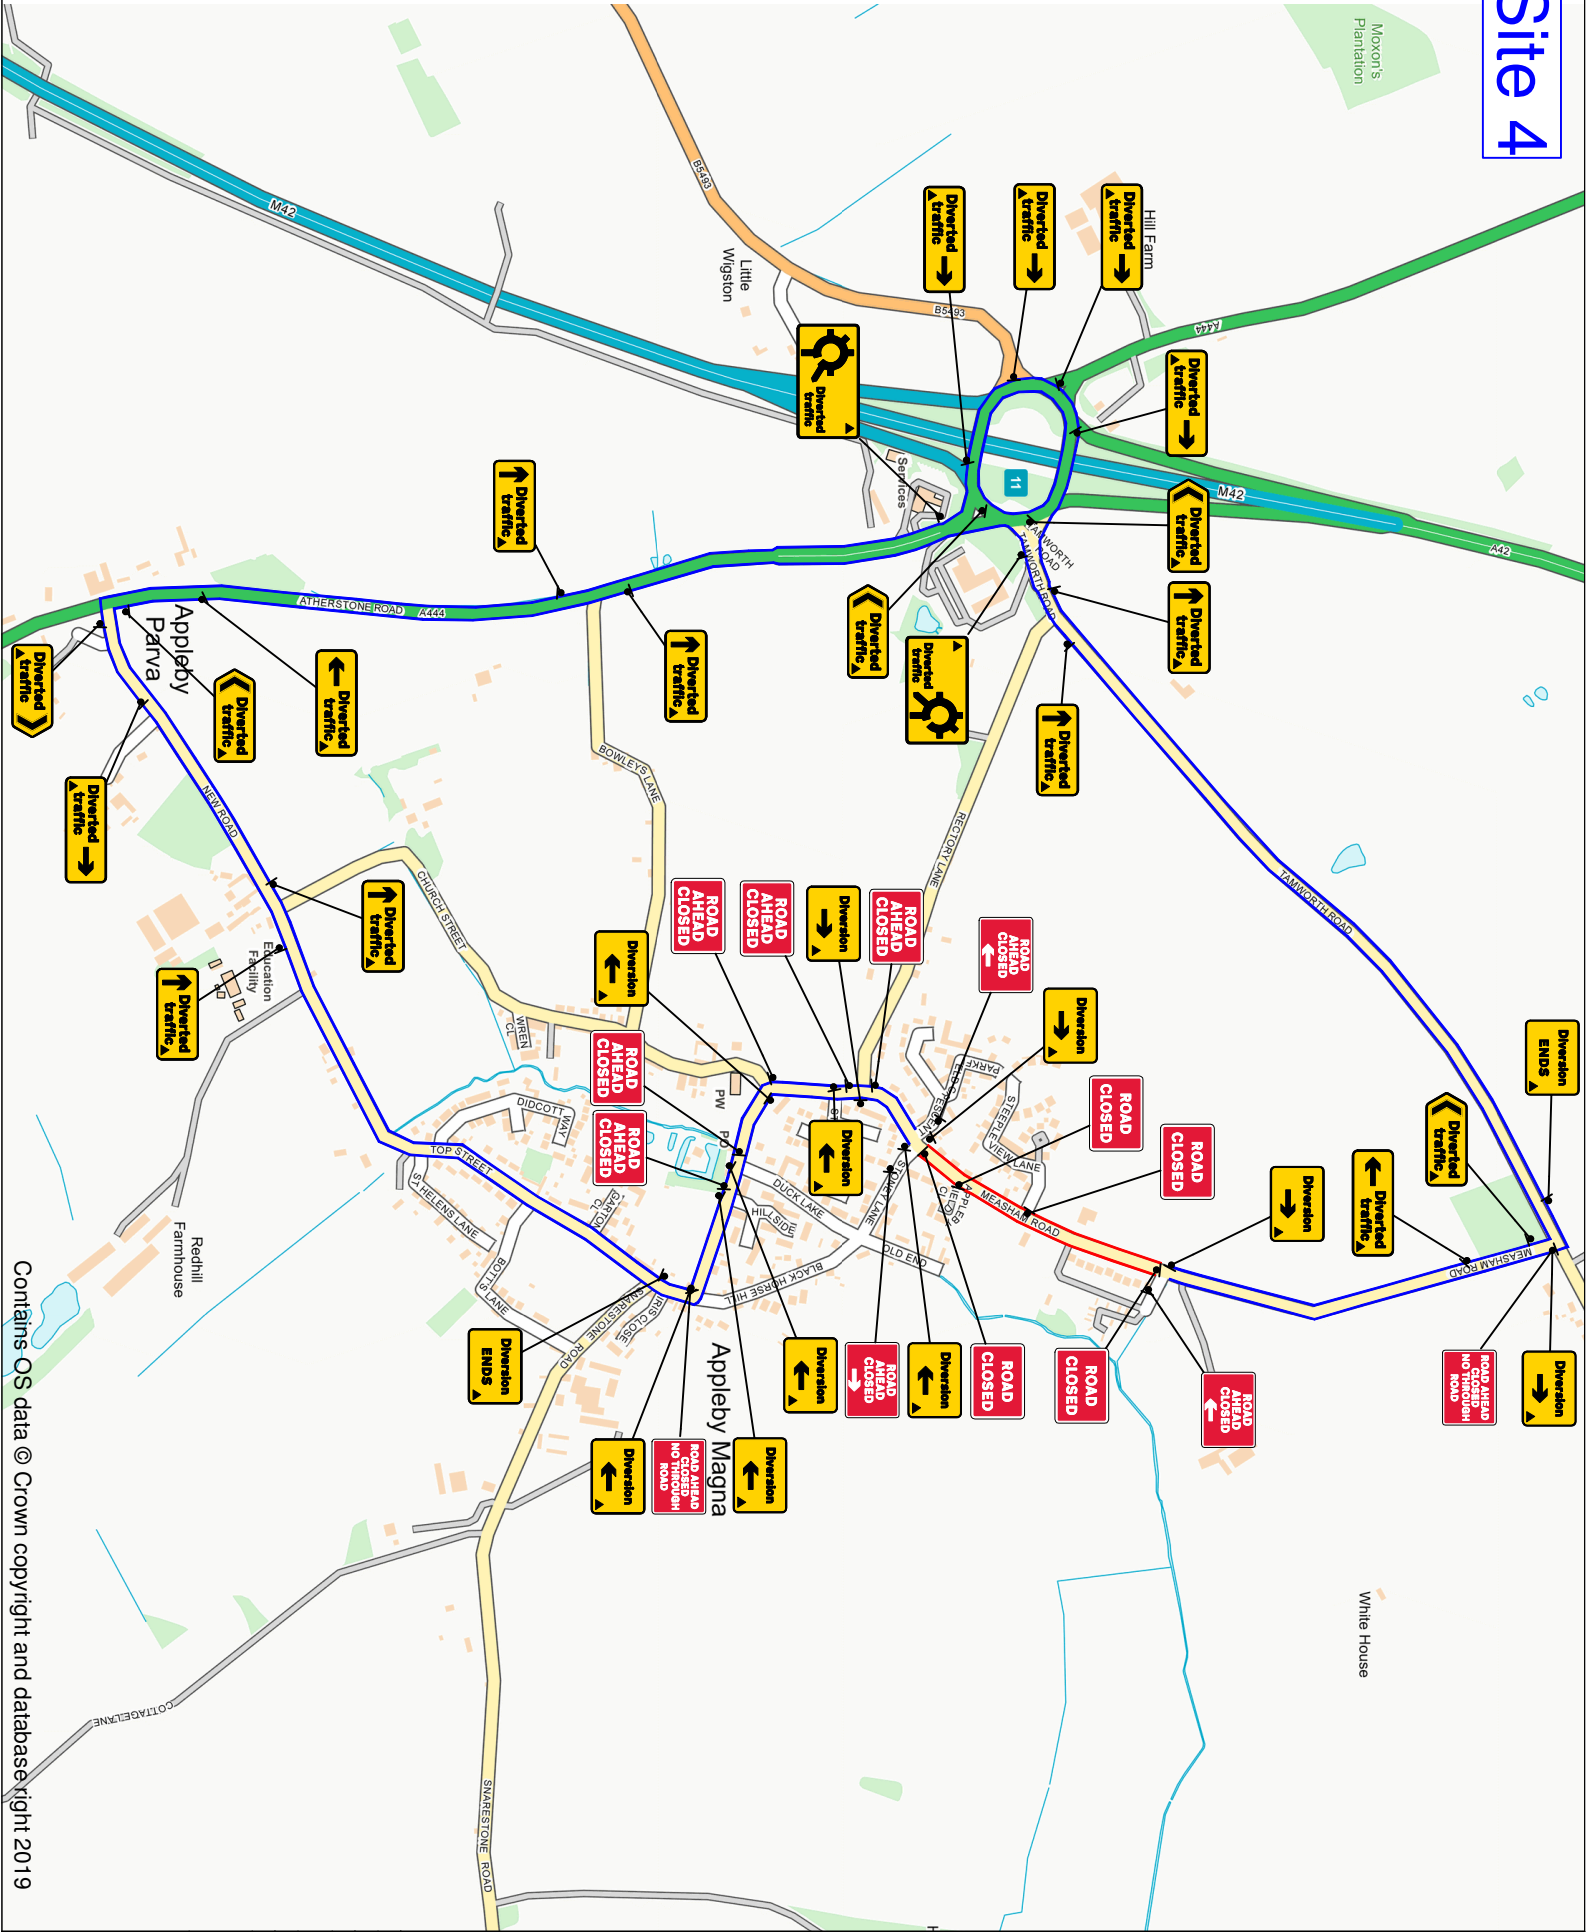

**Note:**  
Rolling road closure.  
Extra signage may be required to cover side roads along work area.

Key Chart:	
	Road Sign
	Comes
	Road Closure
	Diversion Route

Checked By: M. Bennison  
 Customer: Mckendrew Lillies  
 Job Reference:  
 Location: Measham Road, Applby Magna, Swadlowclo, DE12 7BN.  
 Date: 13/12/19  
 Description: Road Closure

Amberon Ltd  
 Tel: 0845 371 5050

Produced By: K. Sheppard  
 Drawing Ref.: KS/15.10.19/M42/100.4  
 This drawing is subject to copyright and remains the property of Amberon Ltd.