


Site 1

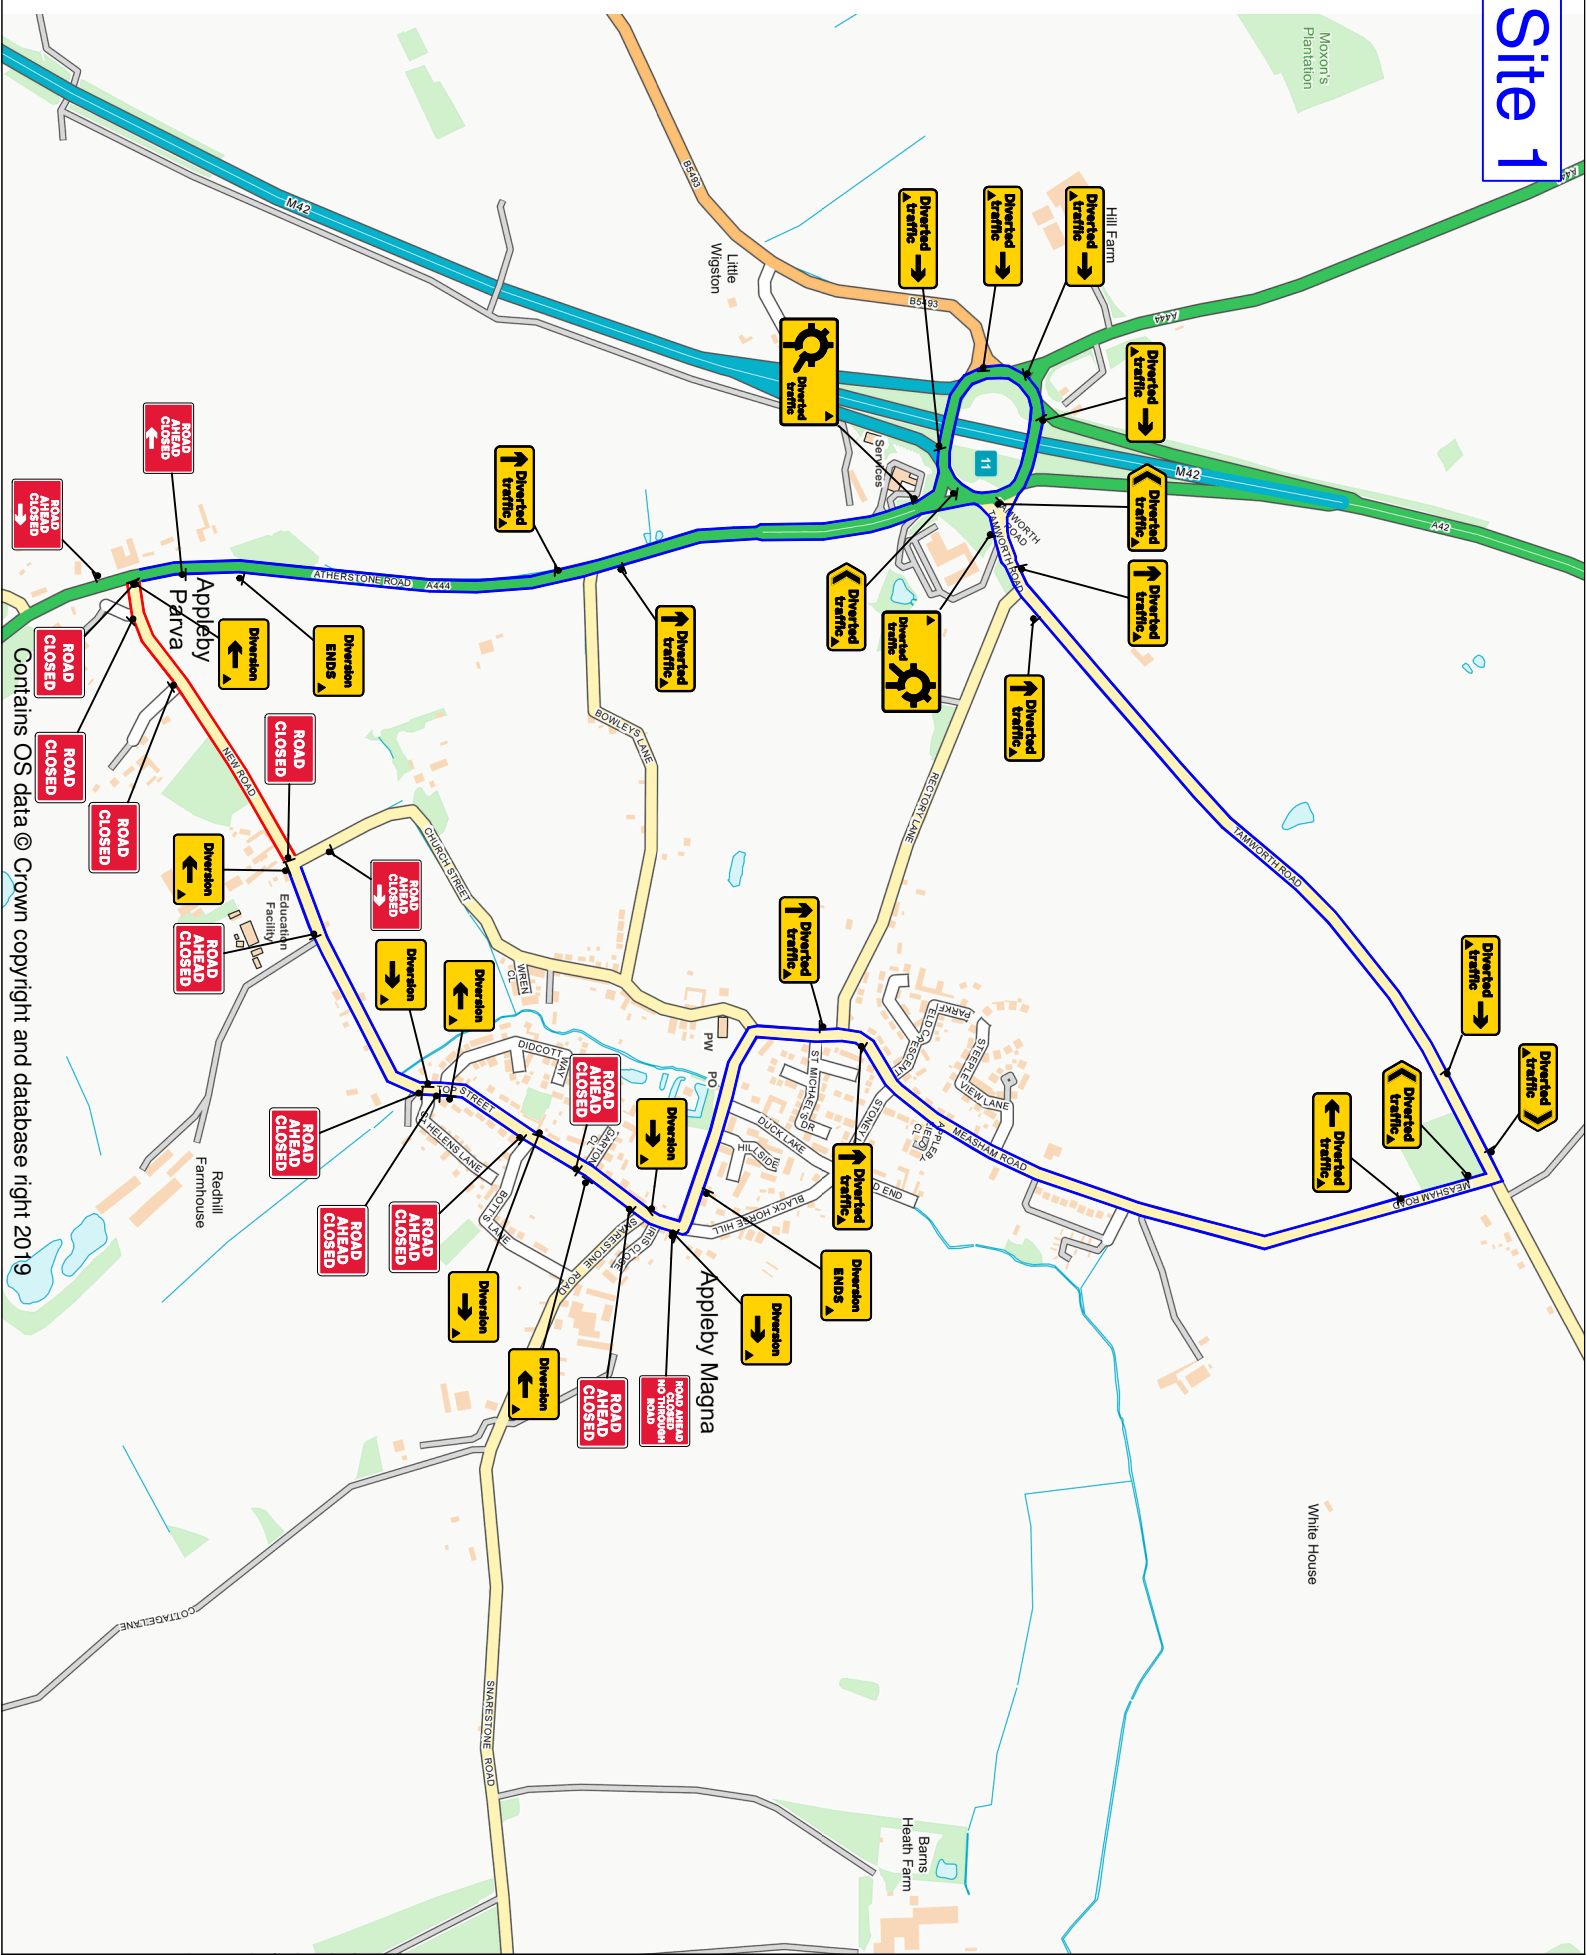

Contains OS data © Crown copyright and database right 2019

Note:
 Rolling road closure.
 Extra signage may be required to cover side roads along work area.

Key Chart:

- Road Sign
- Cones
- Road Closure
- Diversion Route

Checked By: M. Benniston
 Customer: Mckendrew Lillies
 Job Reference:
 Location: New Road, Appley Magna,
 Swadlowcote, DE12 7AW.
 Date: 19/12/19
 Description: Road Closure

Amberon Ltd
 Tel: 0845 571 5050

Produced By: K. Shearman
 Drawing Ref.: KS/15.10.19 M42/100-1
 This Drawing is Subject to Copyright and Database Rights of Amberon Ltd.