


# Site 2

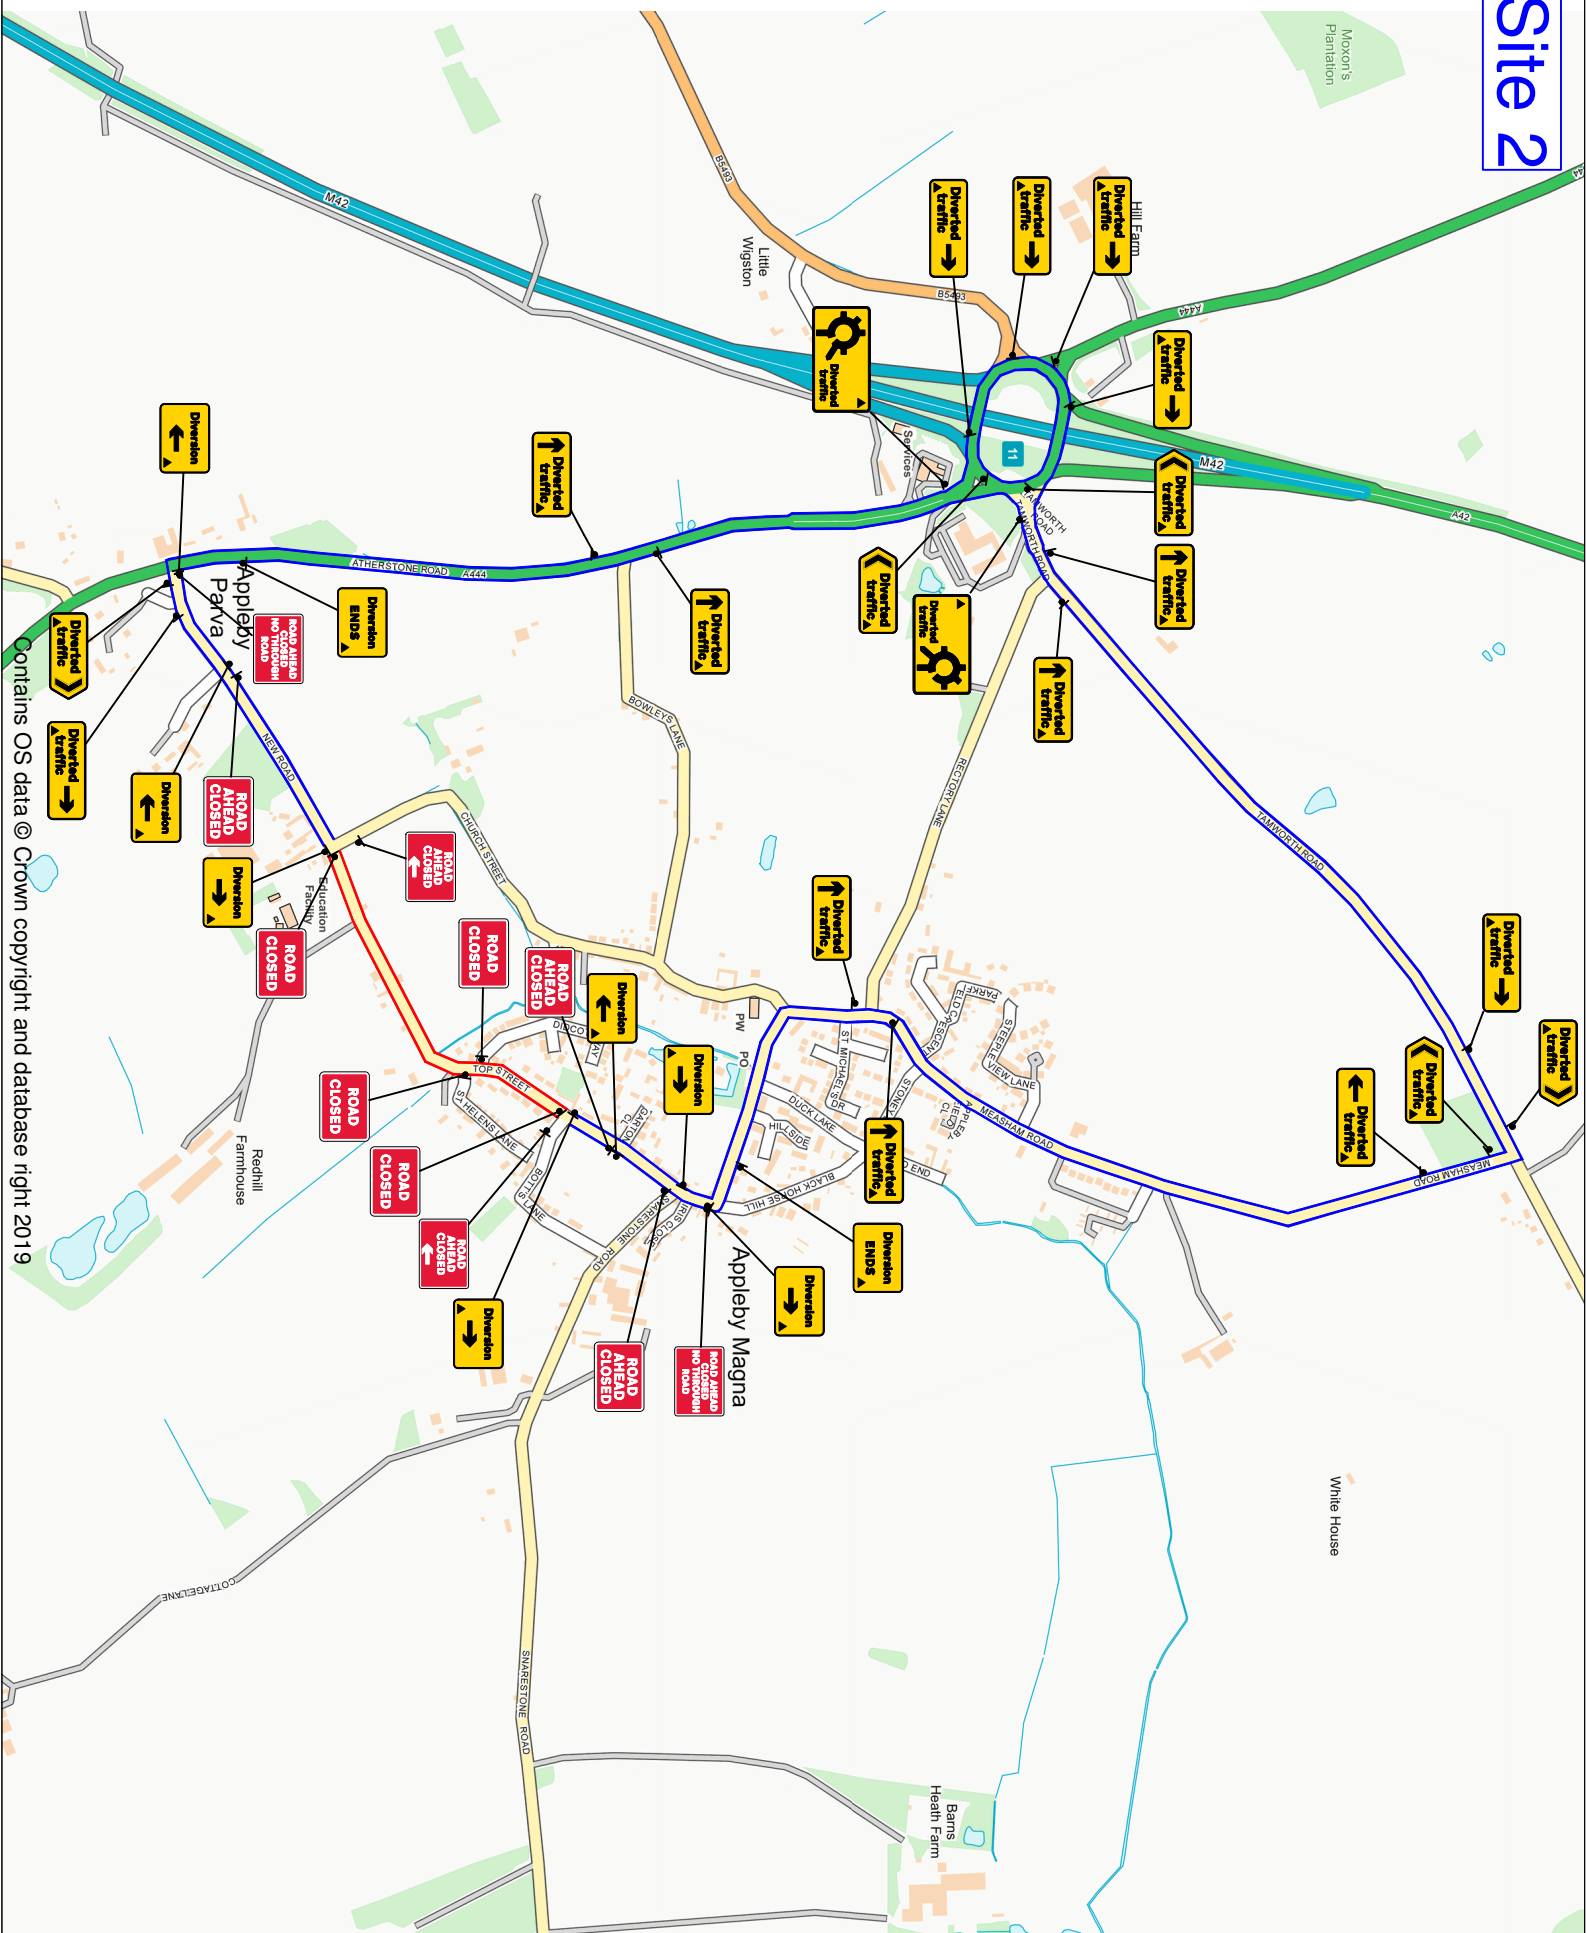

**Note:**  
 Rolling road closure.  
 Extra signage may be required to cover side roads along work area.

Key/Chart:	
	Road Sign
	Comes
	Road Closure
	Diversion Route

Checked By: M. Bennison  
 Customer: Mckendrew Utilities  
 Job Reference:  
 Location: Top Street, Appleyby Magna, Swadlowclote, DE12 7AH.  
 Date: 13/12/19  
 Description: Road Closure  
 Amberon Ltd  
 Tel: 0845 371 5050

Produced By: K. Sheehman  
 Drawing Ref.: KS/15.10.19/M42/100.2  
 This Drawing is Subject to Copyright and remains the Property of Amberon Ltd.

**Amberon** Ltd